

**DOCUMENTS
on DEPOSIT**



**These documents should remain
available for public inspection
until 21 September 2020**

In the District of Thanet

**THE KENT COUNTY COUNCIL (VARIOUS ROADS, THANET)
(WAITING RESTRICTIONS AND STREET PARKING PLACES)
(AMENDMENT No.3) ORDER 2020**

Road Traffic Regulation Act 1984

Please return to:

Schemes Planning and Delivery Team

Kent County Council Highways, Transportation & Waste
Ashford Highway Depot
Javelin Way
Ashford
TN24 8AD

PUBLIC NOTICE



In the District of Thanet
THE KENT COUNTY COUNCIL
(VARIOUS ROADS, THANET)
(WAITING RESTRICTIONS AND STREET PARKING PLACES)
(AMENDMENT No.3)
ORDER 2020
Road Traffic Regulation Act 1984

Notice is hereby given that KENT COUNTY COUNCIL under sections 1(1), 2 (1) to (3), 3 (2), 4 (1) and (2), 32 (1), 35 (1), 44, 45, 46, 49 and 53 of the Road Traffic Regulation Act 1984 (hereinafter called "the Act") and of all other enabling powers, and after consultation with the chief officer of police in accordance with Paragraph 20 of Schedule 9 to the Act, hereby make the following order:-

The effect of the made Order will introduce waiting restrictions DYL means no waiting at any time in the following length of roads:-

Roads in Broadstairs in the District of Thanet

CLIFFSIDE DRIVE - DYL – On both sides extend the existing lines by 10 metres in an easterly direction from the junction with Dumpton Park Drive.

Roads in Ramsgate in the District of Thanet

WARTEN ROAD - On the northern side extend the existing lines outside number 56 by 3 metres.

Roads in Westgate in the District of Thanet

WESTBURY ROAD – On the northern side extend the existing lines by 6 metres in an easterly direction from the junction with St Mildreds Road.

The Order was made on 6 August 2020 and its provisions will come into effect on 10 August 2020.

A copy of the Order, statement of the Council's reasons for making the Order, a map indicating the location and the effect and a copy of any Orders which will be amended by the Order may be examined on Monday to Friday at The Kent County Council, Sessions House, Maidstone, ME14 1XQ; The Kent County Council, Highway, Transportation & Waste, Ashford Highway Depot, Henwood Industrial Estate, Unit 4 Javelin Way, Ashford, Kent TN24 8AD and The Gateway Plus Margate Library during normal office hours or viewed online at www.kent.gov.uk/highwaysconsultations

Anyone may, by application to the High Court within 6 weeks of the date of publication of this Notice, challenge the validity of the Orders or of any provision contained in them on the grounds that it is not within the powers conferred by the Road Traffic Regulation Act 1984, or any instrument made thereunder, or that there has been a failure to comply with any statutory requirement to the Orders.

Simon Jones Director of Highways, Transportation & Waste

STATEMENT of REASON





In the District of Thanet
THE KENT COUNTY COUNCIL
(VARIOUS ROADS, THANET)
(WAITING RESTRICTIONS AND STREET PARKING PLACES)
(AMENDMENT No.3)
ORDER 2020
Road Traffic Regulation Act 1984


The Kent County Council acting as the Local Traffic Authority hereby make the Order referred to above due to a new development of houses as shown on the drawings accompanying this document in the interest of public safety


- for avoiding danger to persons or other traffic using the road or any other road or for preventing the likelihood of any such danger arising.
- for facilitating the passage on the road or any other road of any class of traffic (including pedestrians).


Nikola Floodgate
Schemes Planning and Delivery Manager
Highways, Transportation & Waste

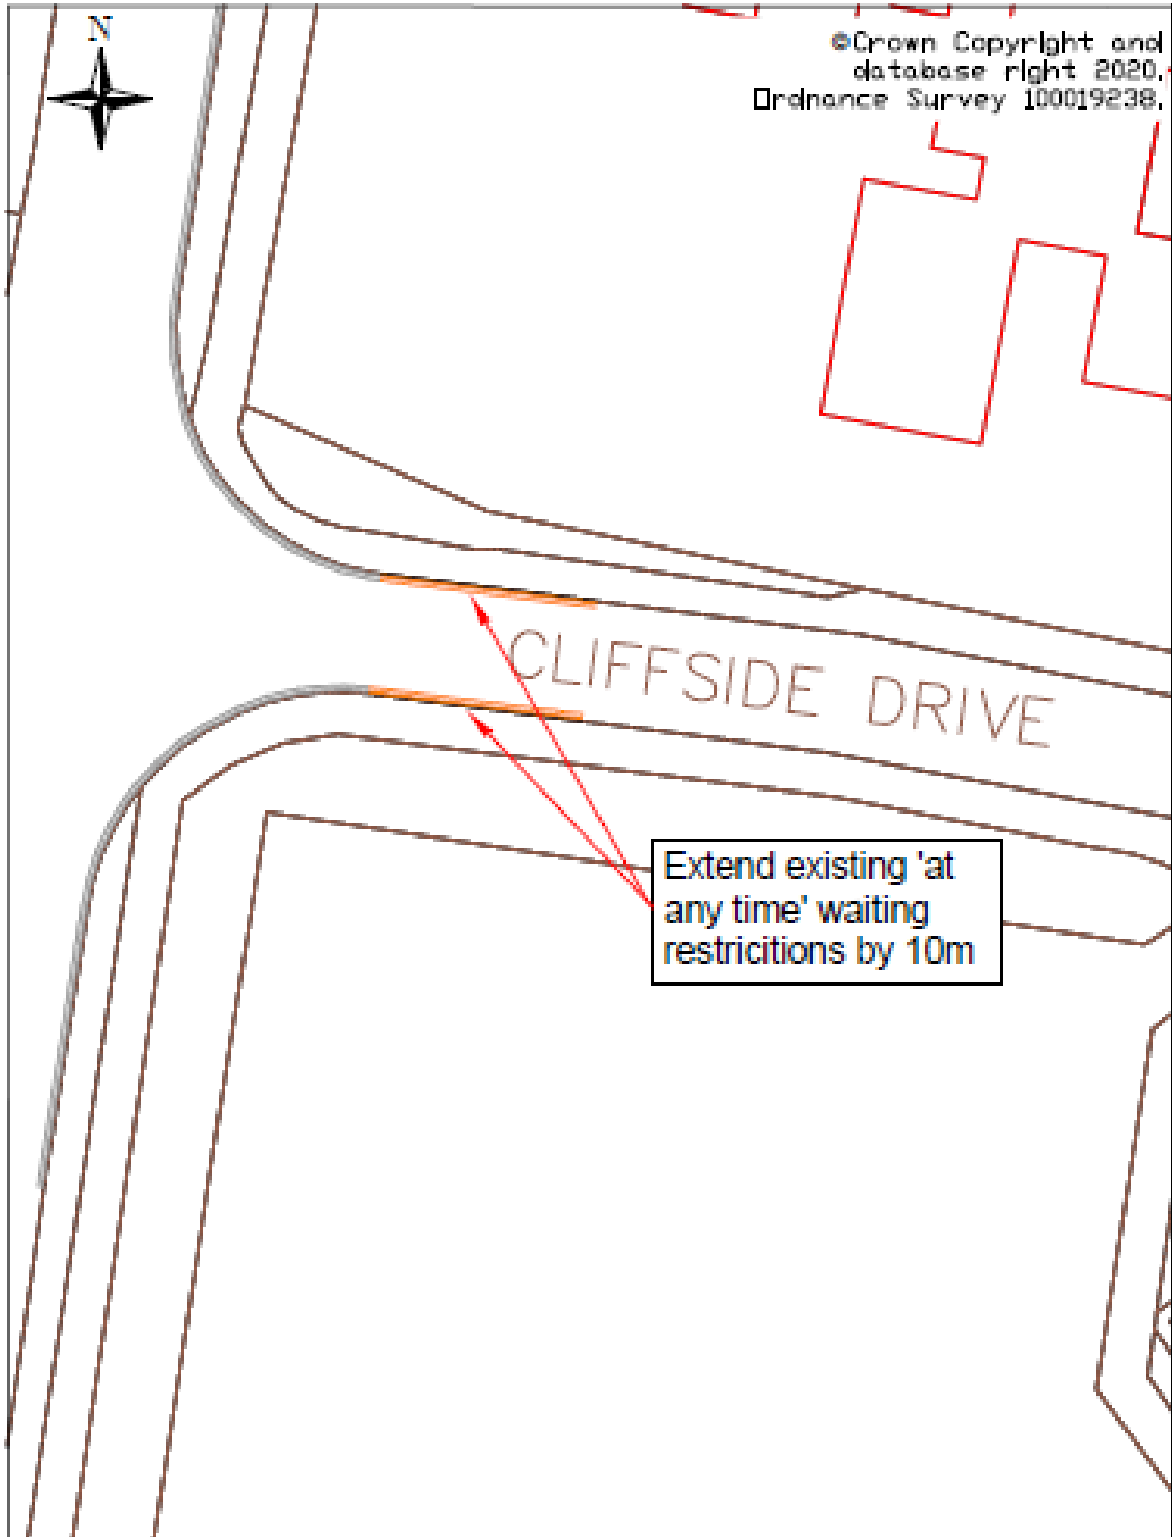


This drawing is not to be used in whole or part other than for the intended purpose and project as defined on this drawing. Refer to the contract for full terms and conditions.		0	DOMMYY			
Rev	Revision Date	Purpose of Revision		Drawn	Checked	Agreed
 Kent County Council Ashford Highway Dept Hervedon Industrial Estate Ashford TN24 9QZ Tel: 0200 010101		Project Cliffside Drive, Broadstairs				
Drawing status: FOR CONSULTATION		Drawing title: Proposed waiting restrictions (double yellow lines)				
Scale	AS SHOWN @ A4	Do not scale				
Drawing number: 1-0000-00000-00000-00000		Rev		0		

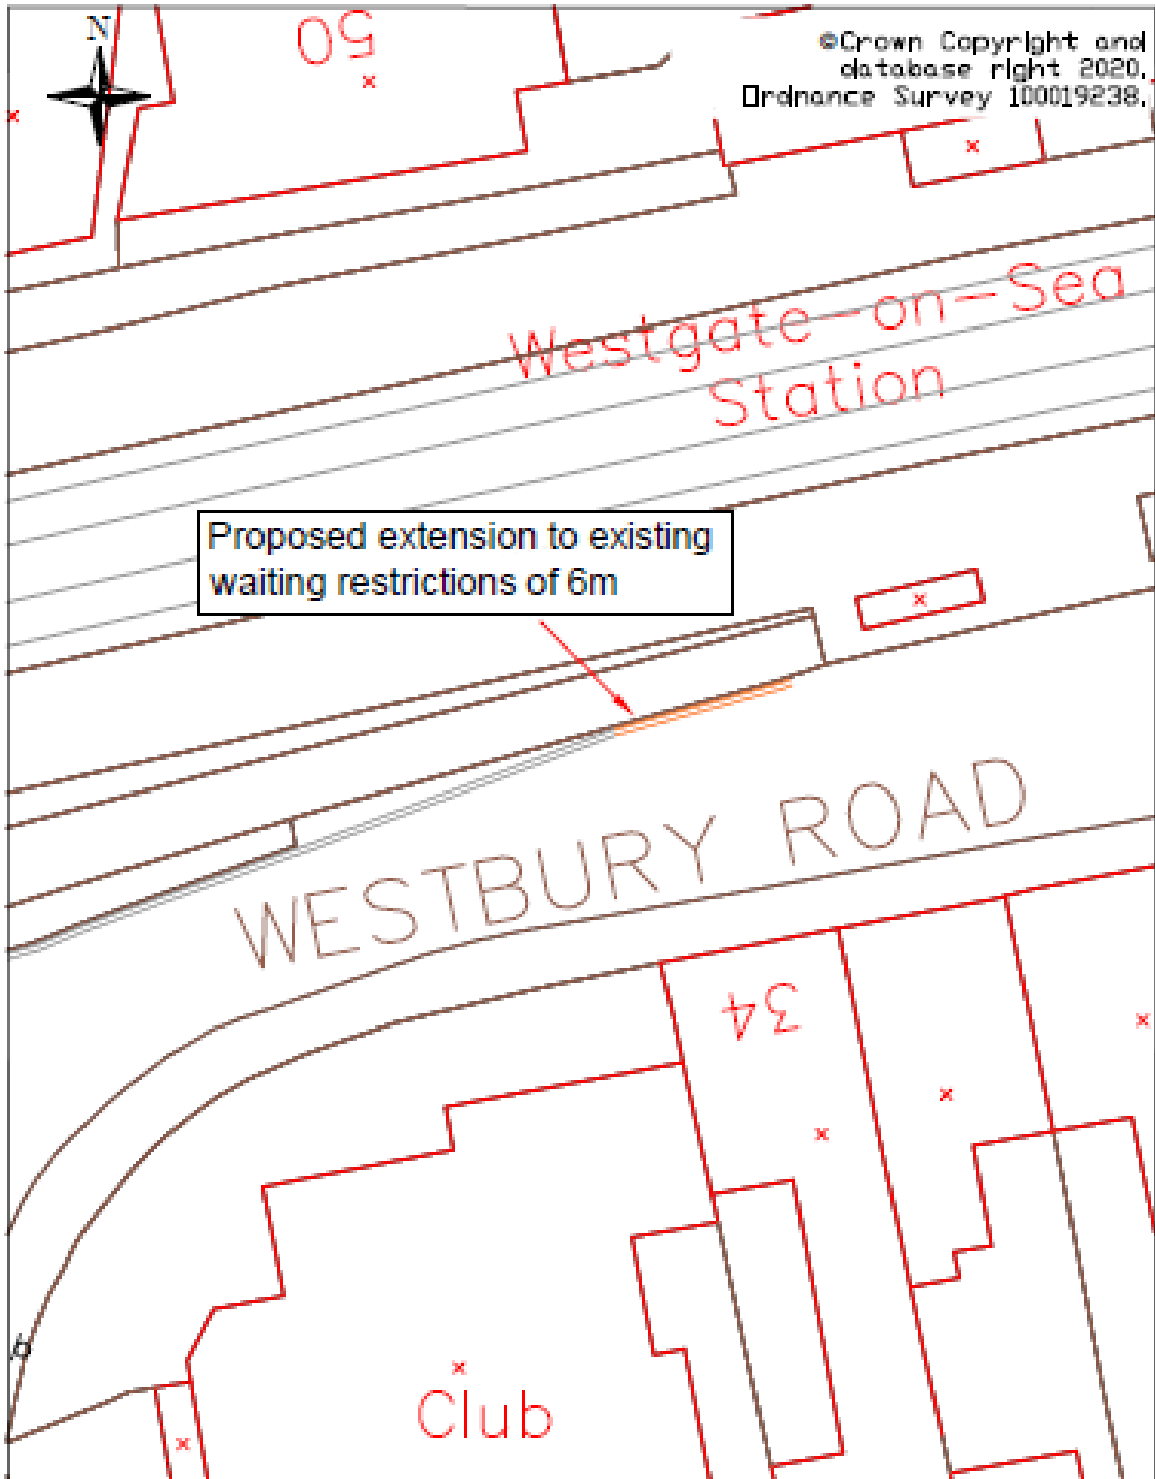

This drawing is not to be used in whole or part other than for the intended purpose and project as defined on this drawing. Refer to the contract for full terms and conditions.		0	DDMMYY		RJH		
Rev	Revision Date	Purpose of revision		Drawn	Checked	Appr'd	
 Kent County Council Ashford Highway Dept Harwood Industrial Estate Ashford TN24 8QD Tel: 02000 414 001		Project					
Drawing status		Drawing title					
Scale	Do not scale						
Drawing number		Rev					

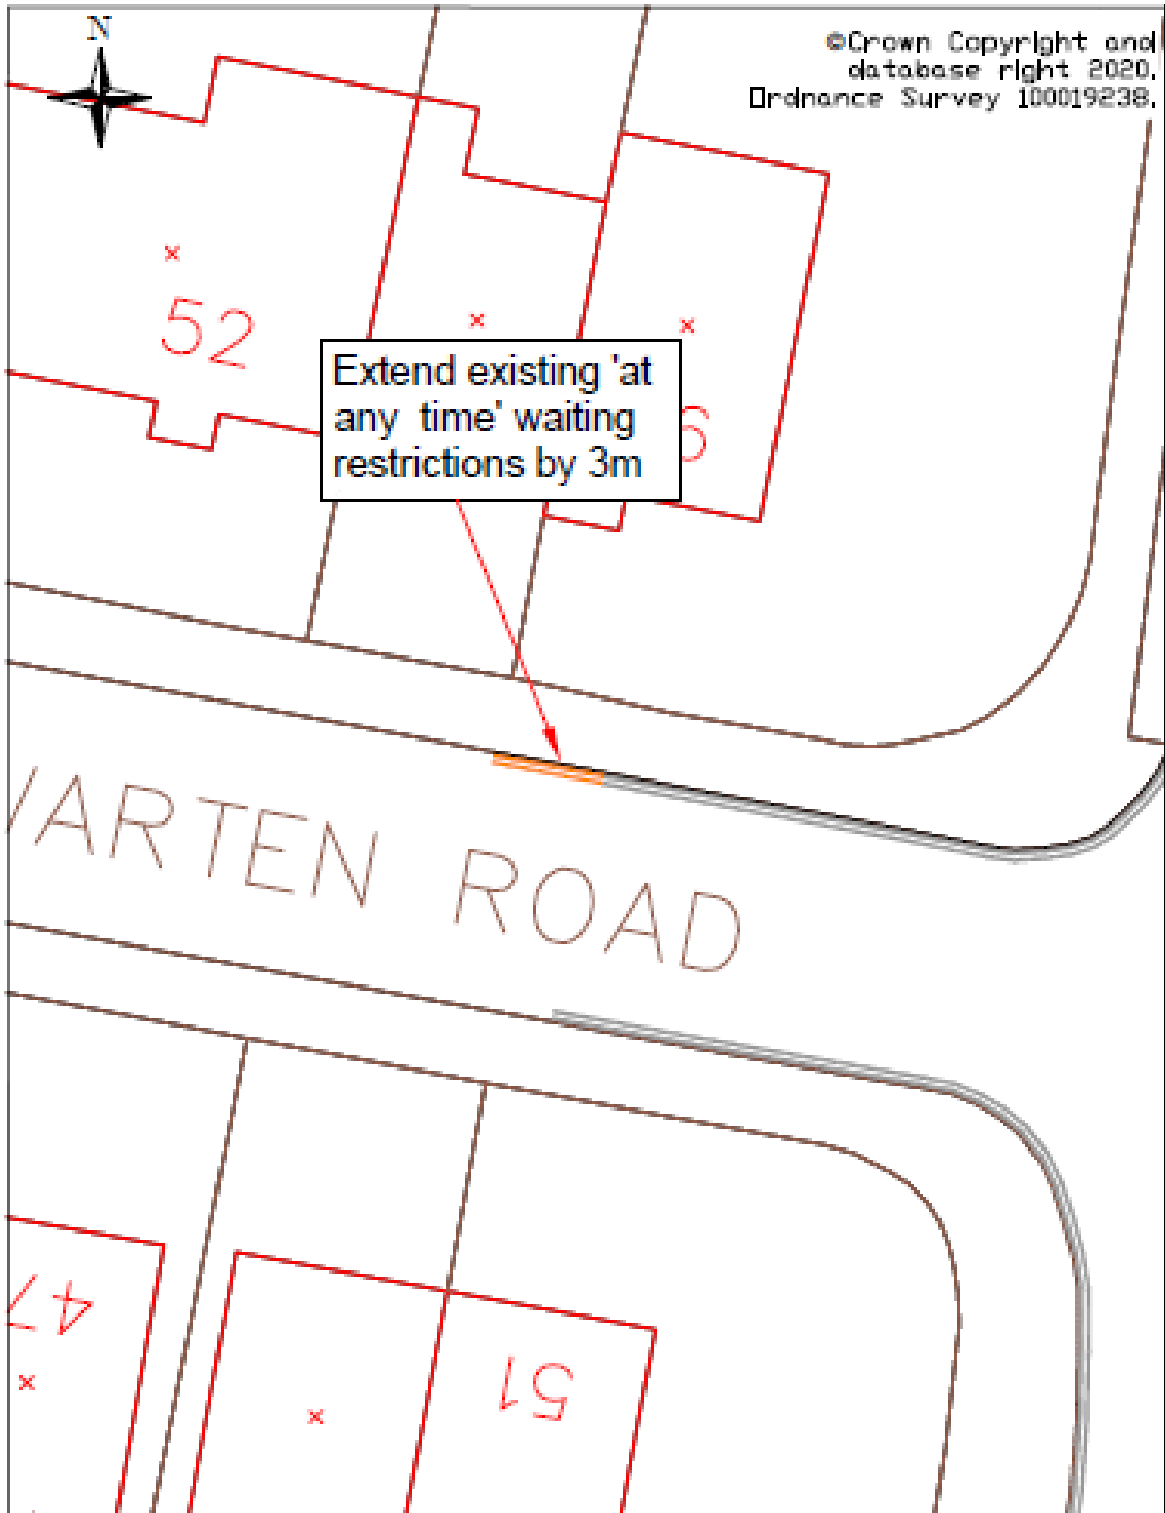

This drawing is not to be used in whole or part other than for the intended purpose and project as defined on this drawing. Refer to the contract for full terms and conditions.		© 20/03/2020	RJH		
Rev	Revision Date	Purpose of revision	Drawn	Checked	Agreed
 Kent County Council Addicted Highway Dept Harwood Industrial Estate Ashford TN24 8SD Tel: 02000 418101		Project Warten Road, Ramsgate			
Drawing status FOR CONSULTATION			Drawing title Proposed waiting restrictions (double yellow lines)		
Scale	NOT TO SCALE	Do not scale			
Drawing number -SmallWorks-TH-1251-1201		Rev 0			